


ST ASAPH STREET

TUAM STREET

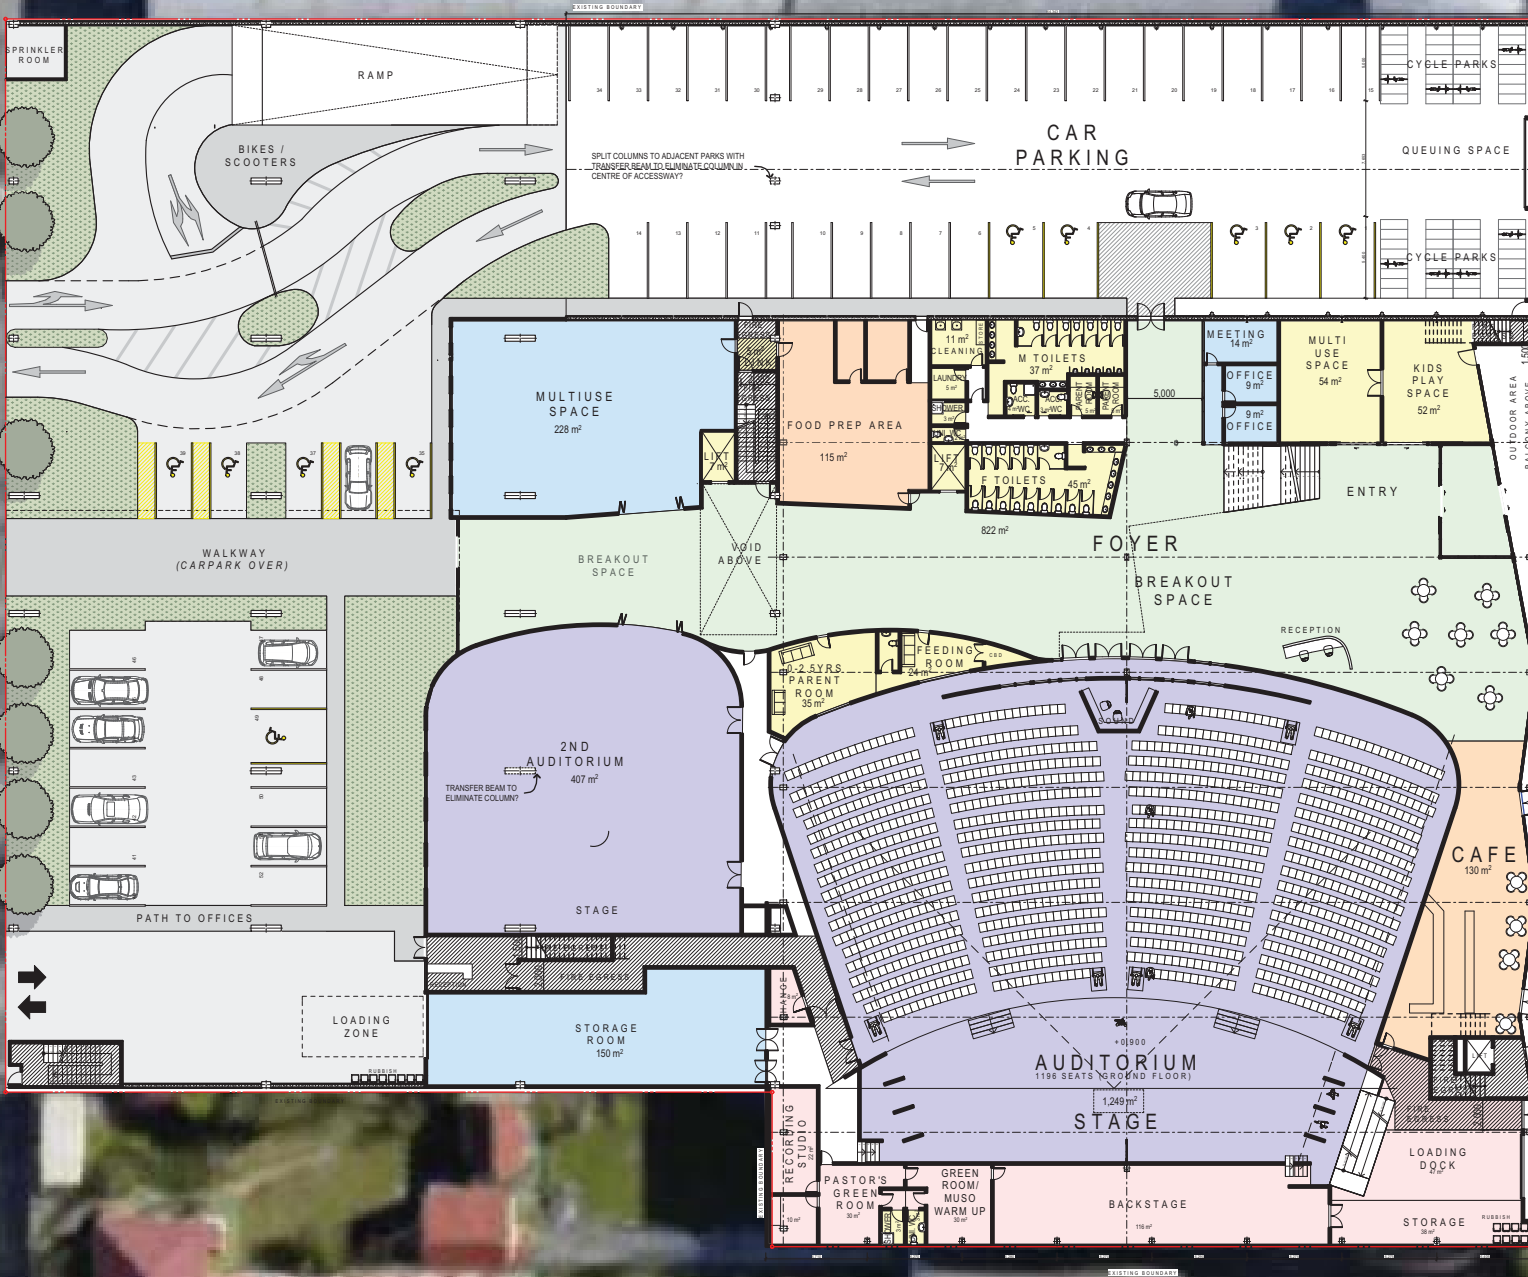


EXISTING BOUNDARY

EXISTING BOUNDARY

EXISTING BOUNDARY

ST ASAPH ST BELOW

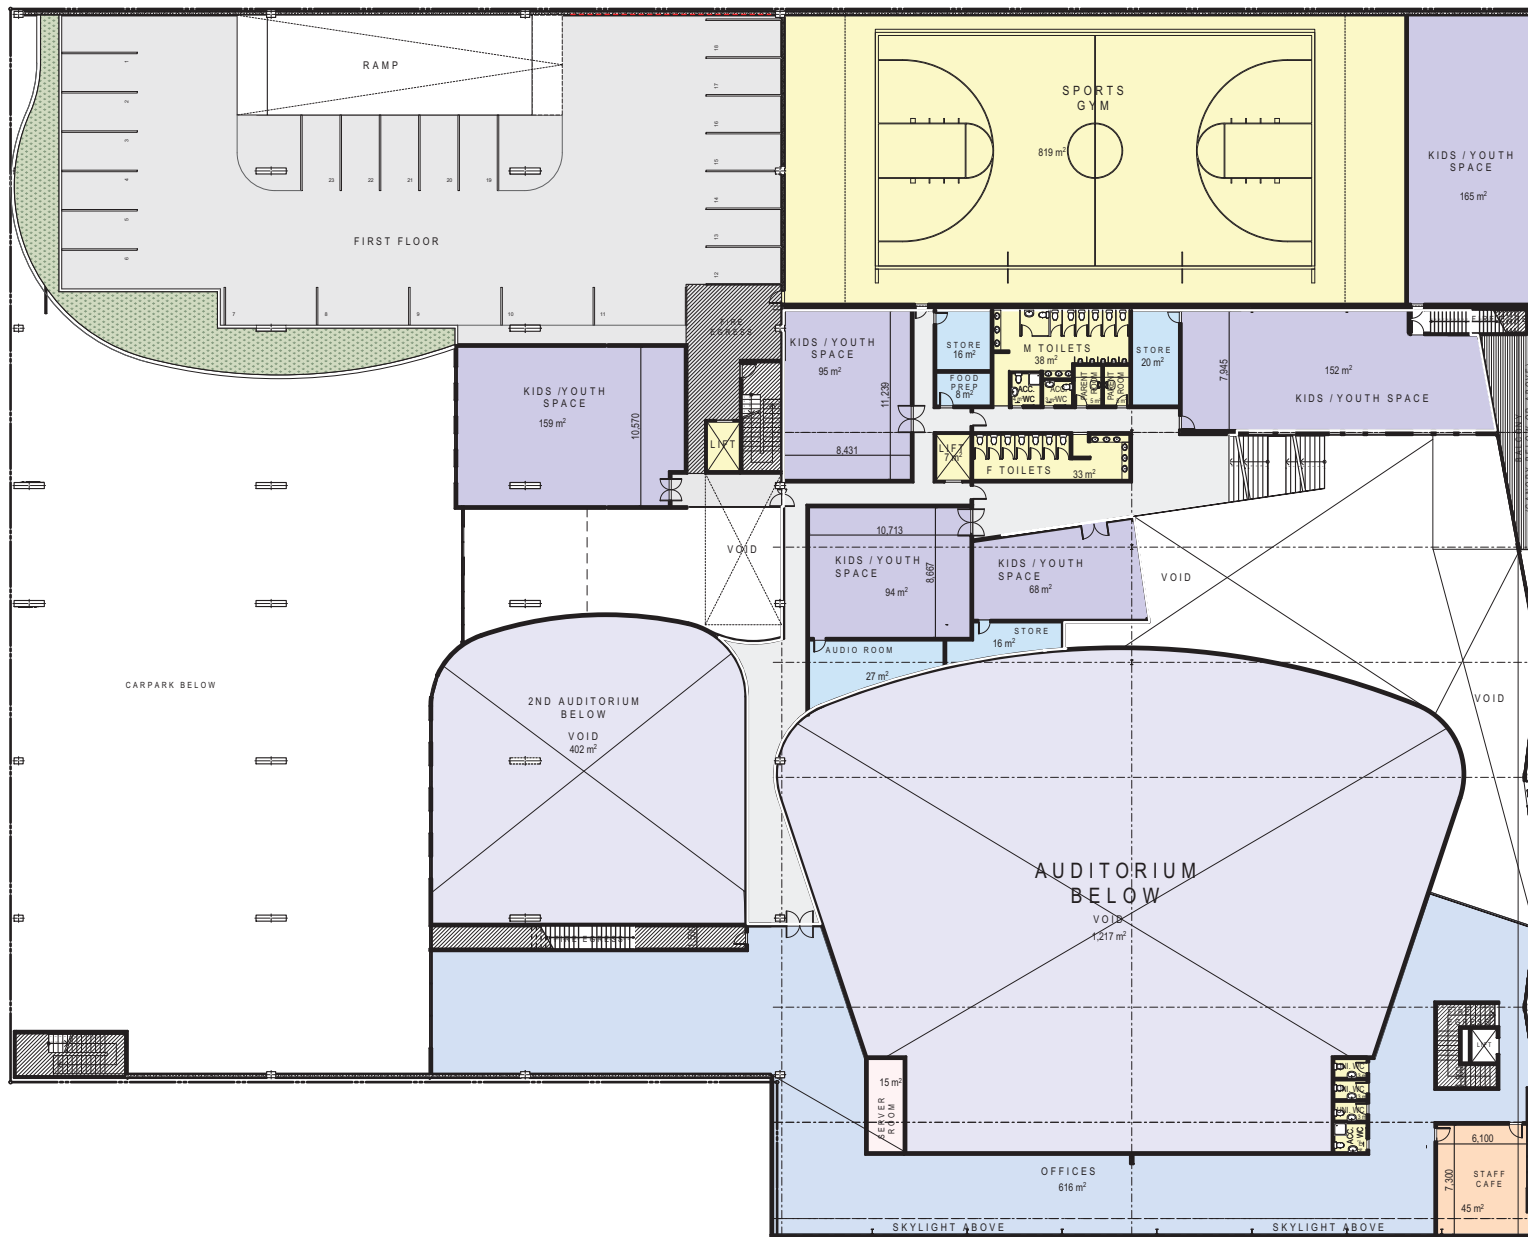

TUAM ST BELOW

